


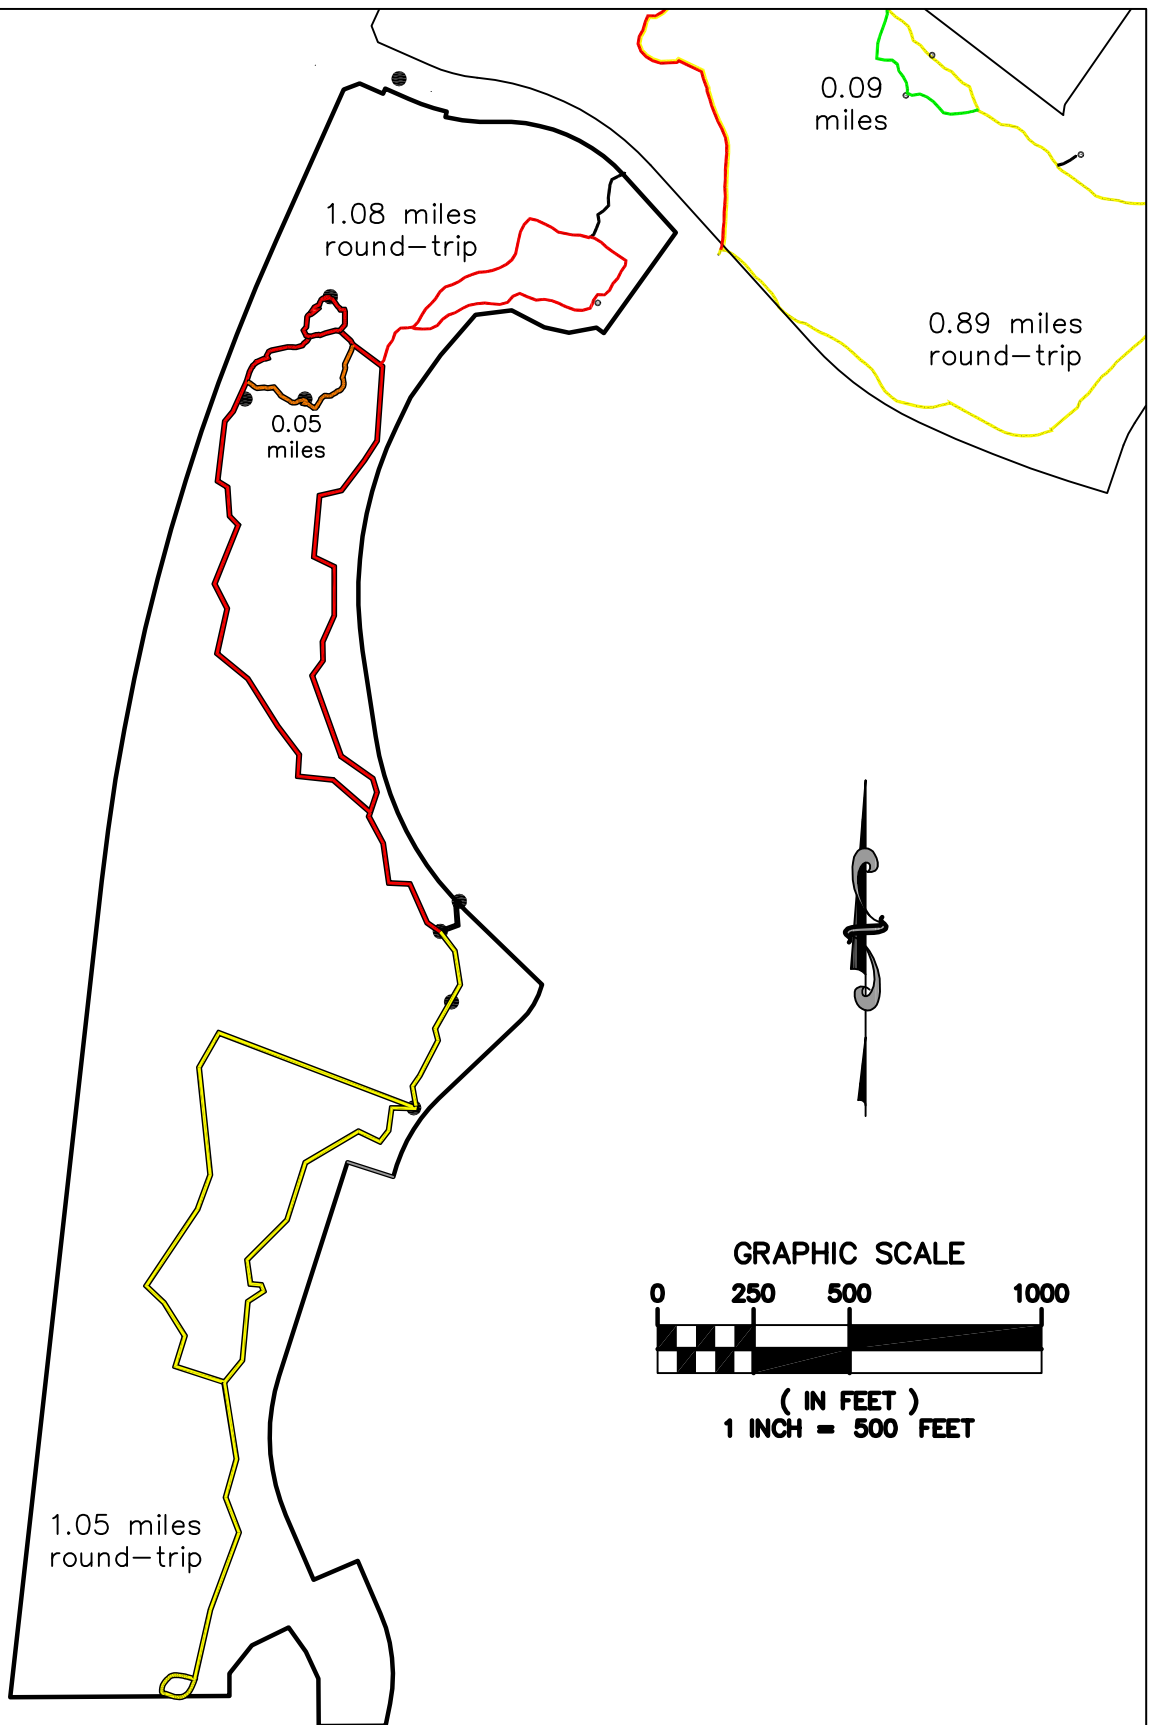

Project/File No.:
04-00225

Twp/Rng/Sec:
17-30-26

Date Drawn:
3/12/2007

MILLER LEGG
Central Florida Office: 631 S. Orlando Avenue · Suite 200
Winter Park, Florida · 32789-7122
407-629-8880 · Fax: 407-629-7883
www.millerlegg.com

VICTORIA PARK NATURE TRAIL
DELAND, FL

FOR: ST. JOE TOWNS & RESORTS

South
Nature Trail